



 


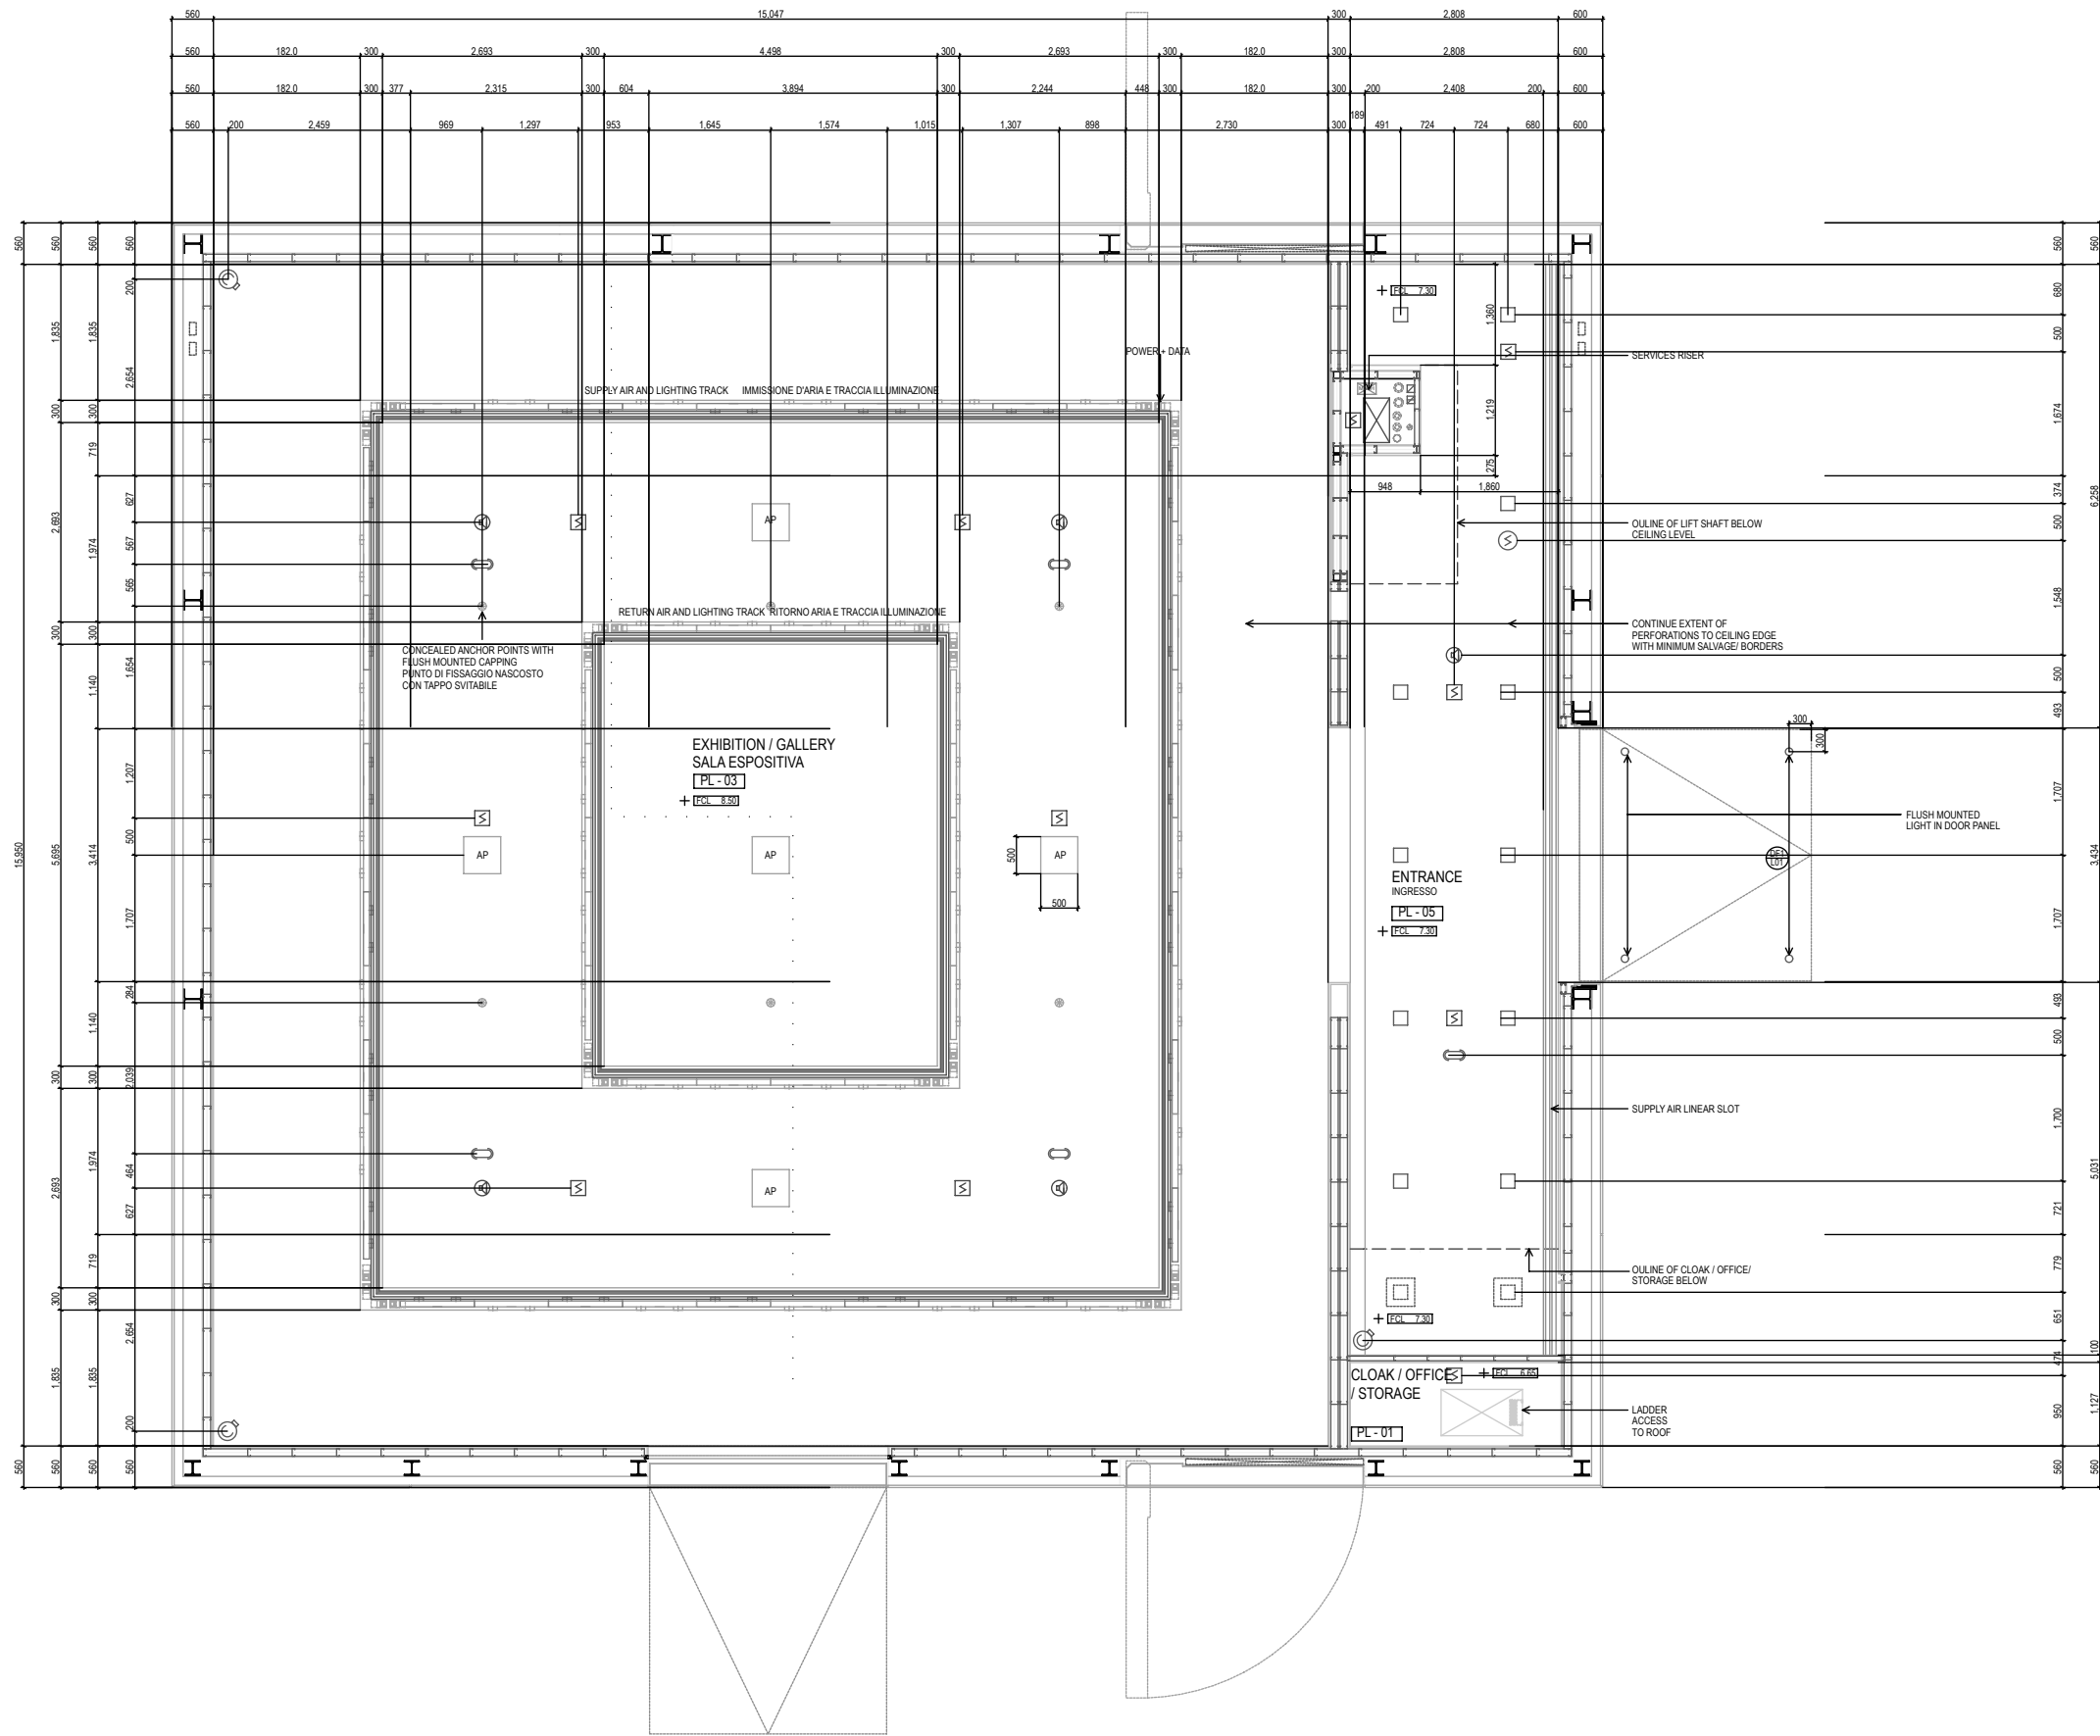




PROJECT	DRAWING TITLE	SCALE	DATE	ISSUE
Australia Pavilion Venice Biennale	EXISTING FLOOR PLAN	1:100 @A3		01



**KEY PLAN**

-  SMOKE DETECTOR
-  SPEAKER
-  IR SENSOR
-  'KNAUF' ACCESS PANEL 50 x 50
-  HANGING THREAD FOR ARTWORK
-  CEILING RECESS LED
-  RECESSED CCTV
-  OPERABLE PANEL RECESSED LED
-  RECESSED CEILING BOX FOR POWER & DATA

Power is at points round the base of Gallery as indicated on Internal Elevations.

Power and Data points are available behind 5 x panels on ceiling and the lighting/data track.

PROJECT	DRAWING TITLE	SCALE	DATE	ISSUE
Australia Pavilion	EXISTING REFLECTED CEILING PLAN	1:100 @A3		01